



BUDDYS BDAY BASH
DECK PLOT

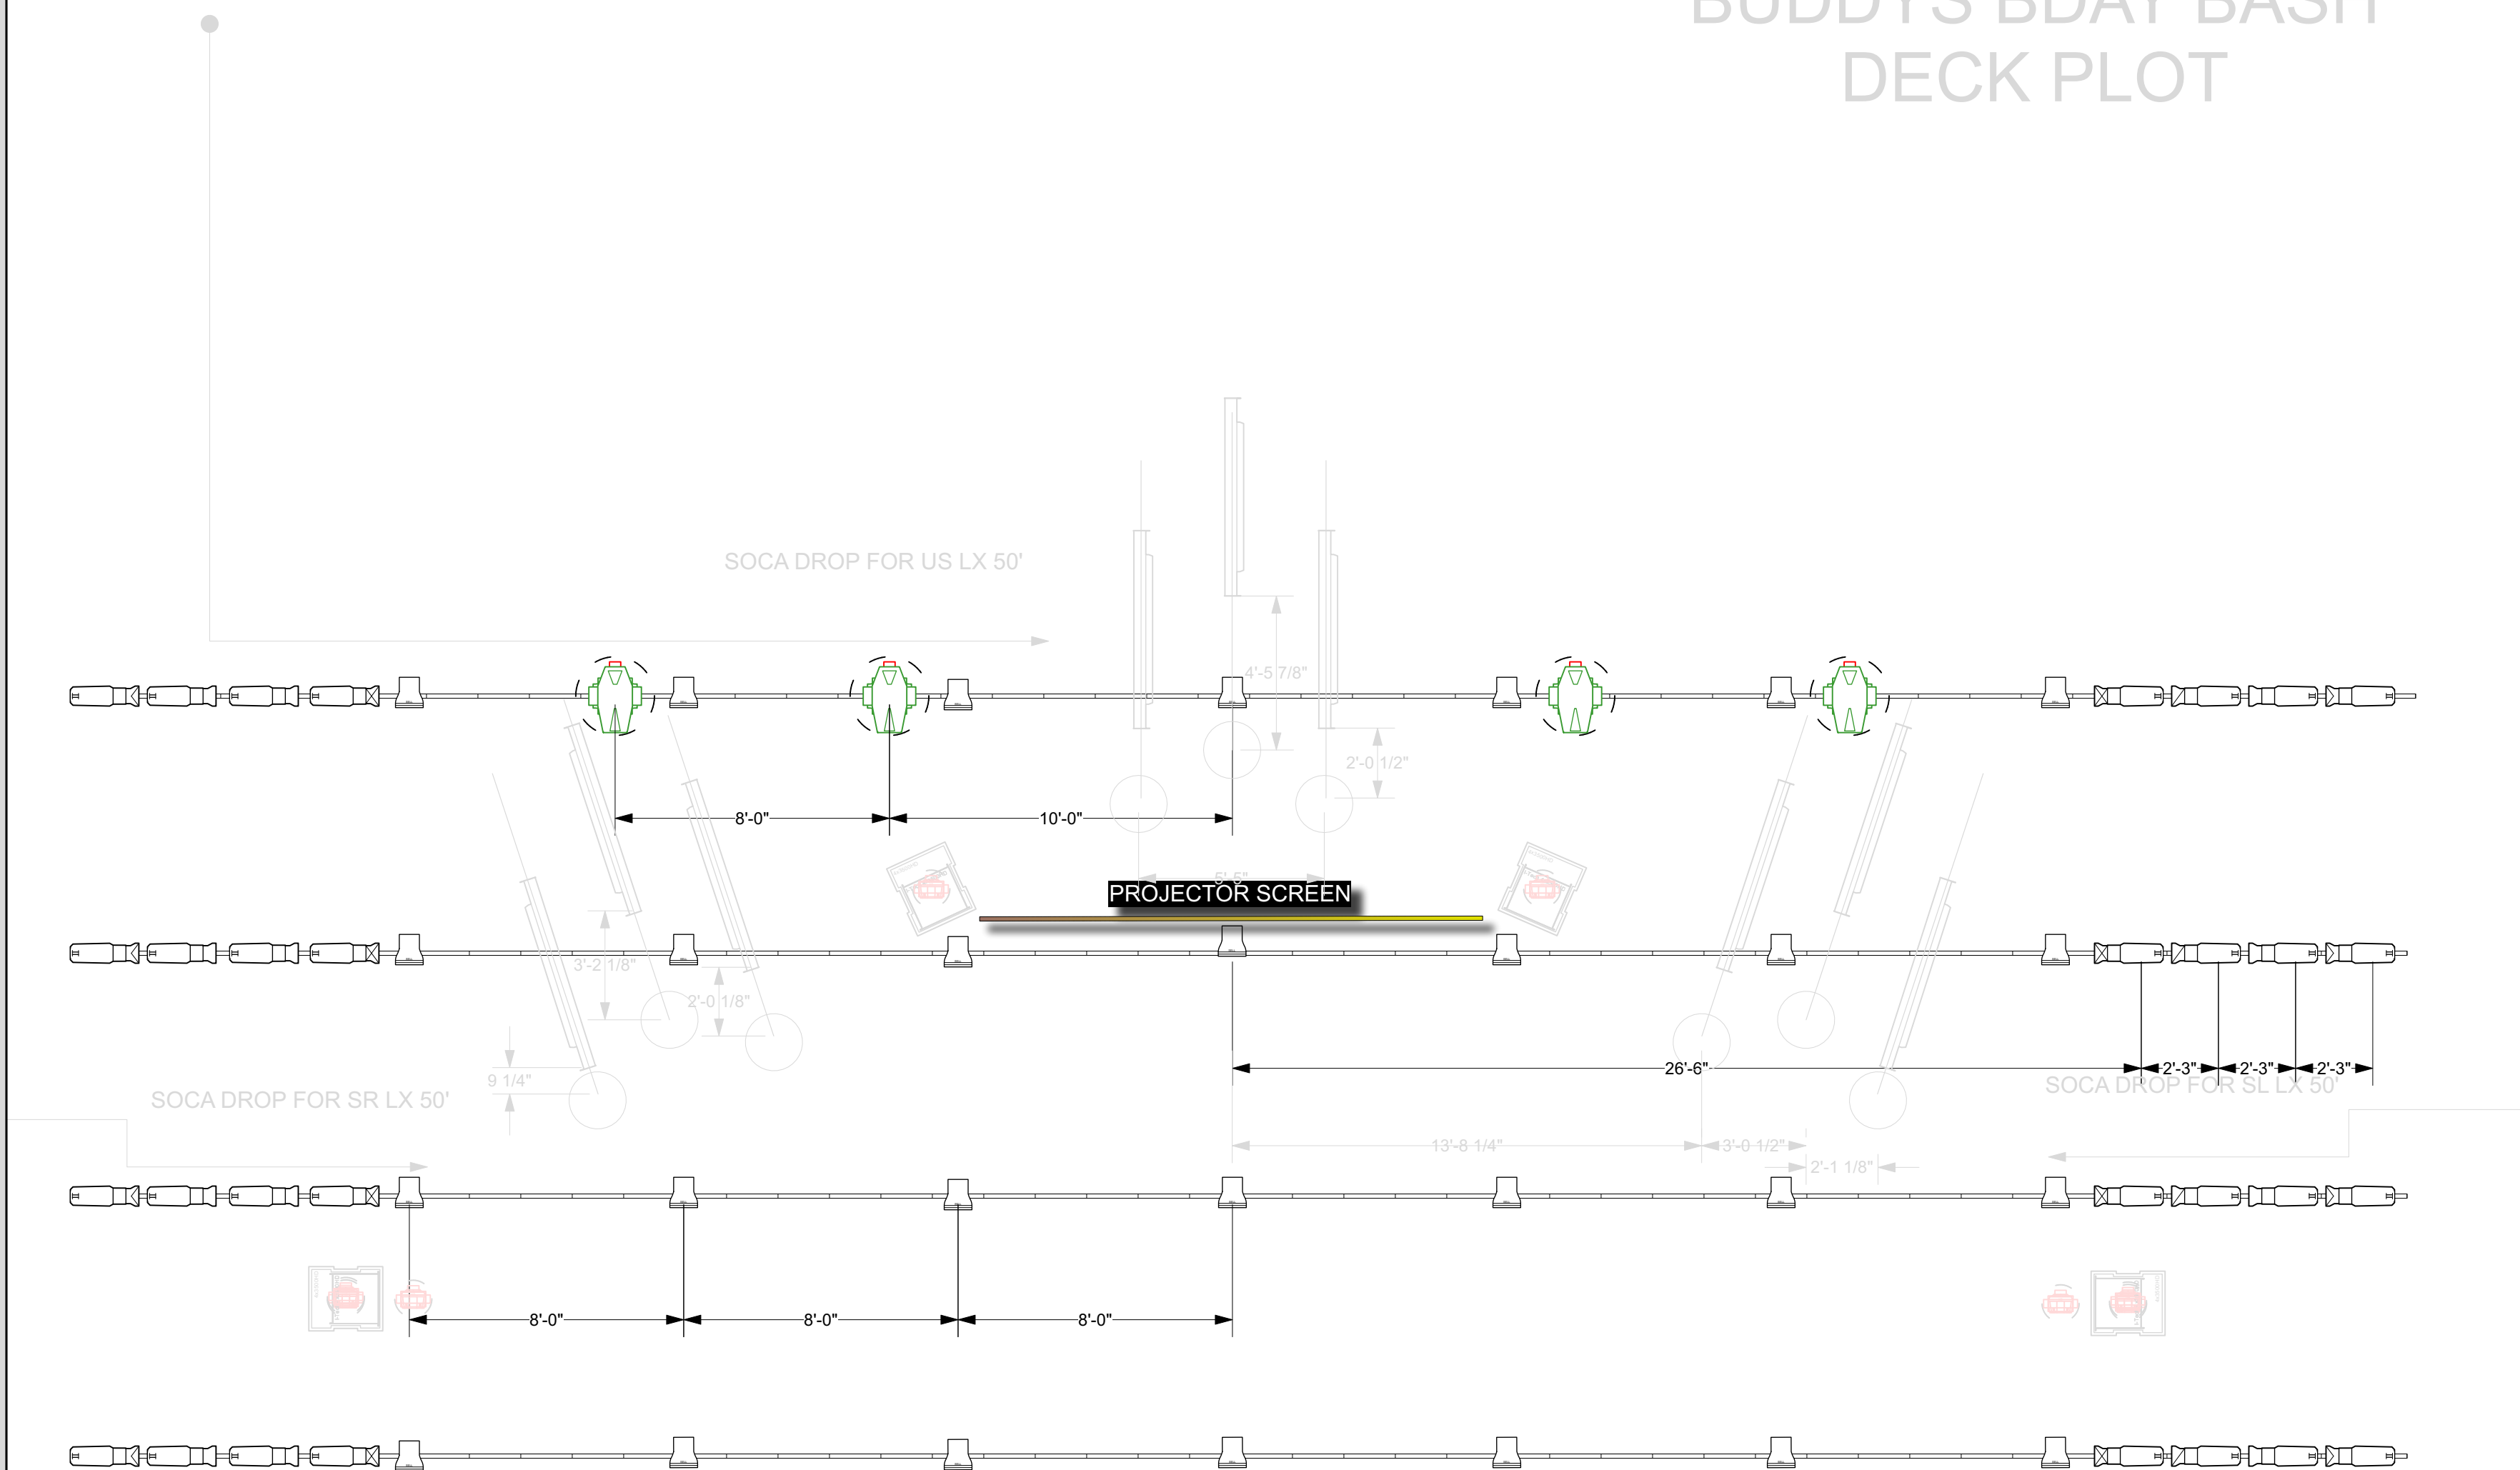

SYMBOLS

- 

S4 36° @ 575w
- Light

 


ChromaQ Colorforce II 72 @ 800 w




ETC D60 Vivid SELL60 @ 161w




ETC Source4 LED2DS 19deg @ 246w

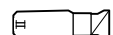


ETC Source4 LED2DS 26deg @ 246w

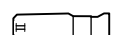

ETC Source4 LED2DS 36deg @ 246w

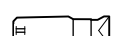

ETC Source4 LED2DS 50deg @ 246w
- Moving Light

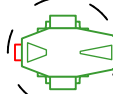

High End Systems SolaSpot Pro 2000 @ 650w



Martin Mac Aura XB @ 359w
- Static Accessory



C Clamp



ROADCASE WITH AURA ON TOP

Color Summary

Color	Size	Count
-------	------	-------

• REFER TO LIGHTWRIGHT FOR COLOR, TEMPLATES & ACCESSORIES

• PLEASE DROP ALL COLOR, FROST, TEMPLATES AND ACCESSORIES PRIOR FOCUS

• NO CHANGES OR SUBSTITUTIONS OF MATERIALS OR METHODS WITH OUT THE APPROVAL OF LIGHTING DESIGNER

- 2xBOOMS @ 1', 4xBOOMS @ 2'1", 2xBOOMS @ 3'2", 1xBOOMS @ 4'6"

REVISIONS		
	x/x/xx	REV E
	x/x/xx	REV D
	x/x/xx	REV C
	07/31/2022	DECK LX OK TO BUILD
	07/30/2022	PRELIMINARY

ASM GLOBAL
BUDDY HOLLY HALL



THE BUDDY HOLLY HALL OF PERFORMING ARTS AND SCIENCES

LIGHTING DESIGN BY: JACKSON B. GRAY
GENERAL MANAGER: CHARLTON NORTINGTON

PRODUCTION MANAGER: CLIFF MCELHANEY
AUDIO ENGINEER: DEREK BOHL

PLOT 1 OF X PRELIM 1

PLATE X OF X

SCALE: 1:48

DRAWN BY: JBG